

5408

Basis of Bearings

Astronomic North as determined by Solar Observation

Legend

- Found 1/2" Rubber w/ plastic cap
- Found Cotton Spindle
- Set Cotton Spindle
- Set 1/2" Rubber w/ plastic cap
- Completed Point
- Building Section Line
- Developed & Utility Easement

Line Table

COURSE	BEARING	DISTANCE
L-1	N 11°00'00"E	67.41'
L-2	S 77°31'00"E	112.17'
L-3	S 69°55'43"E	28.62'
L-4	S 54°04'17"W	133.16'
L-5	N 29°08'00"E	60.97'

Notes

- 1) Lots One (1) through Ten (10) were created by the owner's request.
CERTIFICATE OF FINAL PLAT APPROVAL
PURSUANT TO THE SURVEYING RULES AND REGULATIONS AND ALL OF THE CONDITIONS OF APPROVAL, HAVING BEEN COMPLETED, THIS DOCUMENT IS HEREBY ACCEPTED. THIS CERTIFICATE IS HEREBY EXECUTED UNDER THE AUTHORITY OF SAID RULES AND REGULATIONS.



DATE OF EXECUTION: 8-2-2007
Surveyor: *A. M. Bell*
CHAIRMAN, SURVEY PLANNING COMMISSION

Certificate of Surveying Accuracy


Gerald Steven Parth
Professional Land Surveyor
Arkansas Registration No. 1074


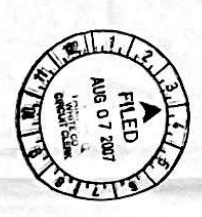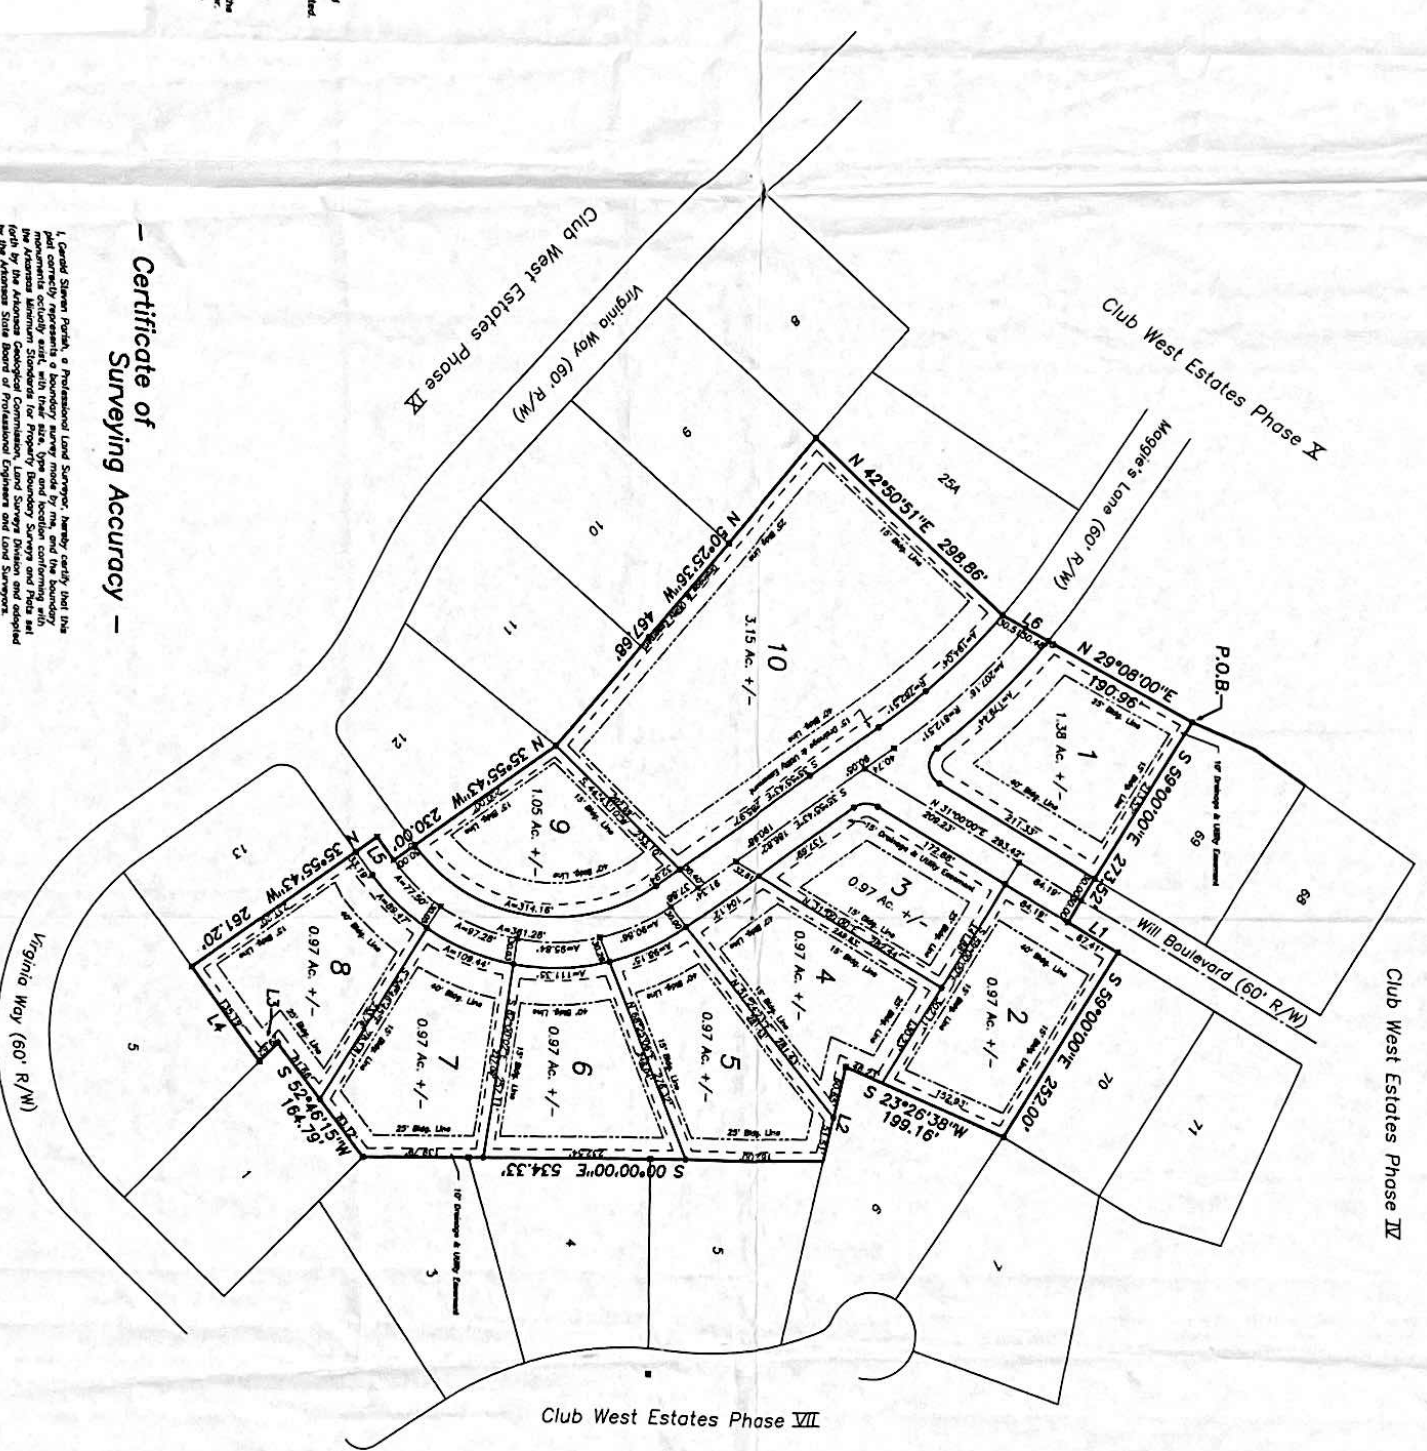

Legal Description

A tract of land situated in the Southeast Quarter of Section Thirteen (13), Township 7 North, Range 8 West 5th P.M., White County, Arkansas, being more particularly described as follows:

BEING a 1/2" rubber found at the Southwest Corner of Lot 8, Club West Estates, Phase IV.

















Together with and subject to covenants, easements, and restrictions of record.

Said property contains 12.37 acres more or less.

Certificate of Recording

The document number 2007-1237, in Plat Book 2007-1237, was recorded on 8-7-2007, in the Public Records of White County, Arkansas, by *Gerald Steven Parth*, Registered Agent, L.L.C.

Certificate of Owner

I, the undersigned owner of the real estate above and described, do hereby certify that the same is the true and correct copy of the original surveying data, and do hereby lay off, subdivide and plat said real estate in accordance with this survey plat.

Date of Execution: 8-2-2007
Gerald Steven Parth
Registered Agent, L.L.C.

Club West Estates, Phase XI

A Part of Section 13, Township 7 North, Range 8 West 5th P.M., White County, Arkansas

Parth Development Company, L.L.C.
Surveyors, Land Planners & Consultants
15 Barclay Cove
Cable, Arkansas 72023
Phone: 501-843-2172
Fax: 772-533-1351

Drawn by: Parth
Certification: PLS 1024
Scale: 1" = 100'
Faint Book: 26, pg. 36
Date: June 18, 2007
Print File: C:\A1115
Job No.: 07-007
Revisions: